



Meeting Date: _____
From (Dept): _____
Signature: _____
Department Director
Approved for
Agenda: _____
City Manager

Official Use Only
Reviewed by
City Attorney: _____
Council Action: _____
Date: _____

SUBJECT:
Request For Approval:

SUMMARY EXPLANATION & BACKGROUND:

FISCAL INFORMATION:

RECOMMENDED ACTION:

Initiated by:

BID2016-04 Cemetery Roadway Restoration 12/02/2016 2:00 p.m.
Presented in order of Alternate Bid - Low to Hi Bid

Company	Bid Per Specs	Alternate Bid
*Art Walker Construction, Inc.	110,575.04	34,749.26
Pave-Rite, Inc.	78,464.86	50,340.67
CW Roberts Contracting , Inc.	97,614.45	59,392.95
**Tidwell Bros. Construction	74,262.28	60,819.63
Hartman Civil Construction, Inc.	83,000.00	
D.A.B Constructors, Inc.	106,000.00	83,000.00

* Low Alternate Bid

** Low Bid Per Specs

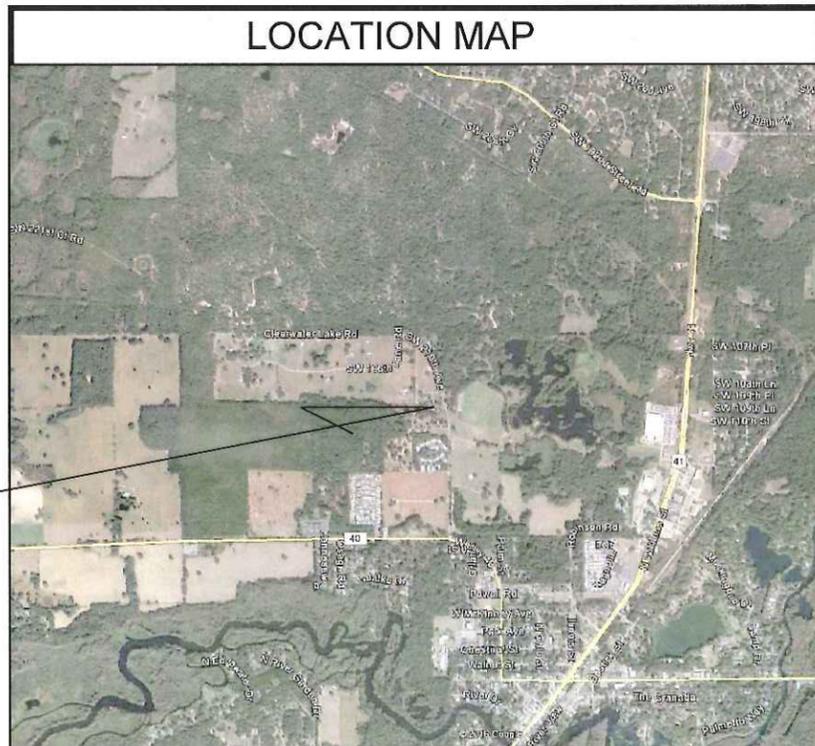
The intent of the project is to have a bid for new roadway construction and an alternate bid for reclaimed construction of the existing roadway in the hatched areas shown on the plans.



CONSTRUCTION PLANS FOR CEMETERY ROADWAY RESTORATION CITY OF DUNNELLON, FLORIDA

AUGUST 2016

SECTIONS 27, TOWNSHIP 16 SOUTH, RANGE 18 EAST



DRAWING INDEX

- 01 COVER SHEET
- 02 GENERAL NOTES & TYPICAL SECTIONS
- 03 AERIAL
- 04 COUNTY DETAILS

PROJECT OWNER AND CONSULTANTS

OWNER/APPLICANT:
CITY OF DUNNELLON
11924 BOSTICK STREET
DUNNELLON, FL 34432
(352) 465-8590

CIVIL ENGINEERING CONSULTANT:
KIMLEY-HORN AND ASSOCIATES, INC.
1823 SE FORT KING STREET, SUITE 200
OCALA, FLORIDA 34471
(352) 438-3000

Kimley-Horn
© 2016 KIMLEY-HORN AND ASSOCIATES, INC.
1823 SE FORT KING STREET, SUITE 200, OCALA, FL 34471
PHONE: 352-438-3000
WWW.KIMLEY-HORN.COM CA 0000666

LICENSED PROFESSIONAL
ALAN J. GARRI, P.E.
FLORIDA LICENSE NUMBER
70674

KHA PROJECT
042382044
DATE
AUGUST 2016
SCALE AS SHOWN
DESIGNED BY KHA
DRAWN BY DSC
CHECKED BY AJG DATE:

COVER SHEET

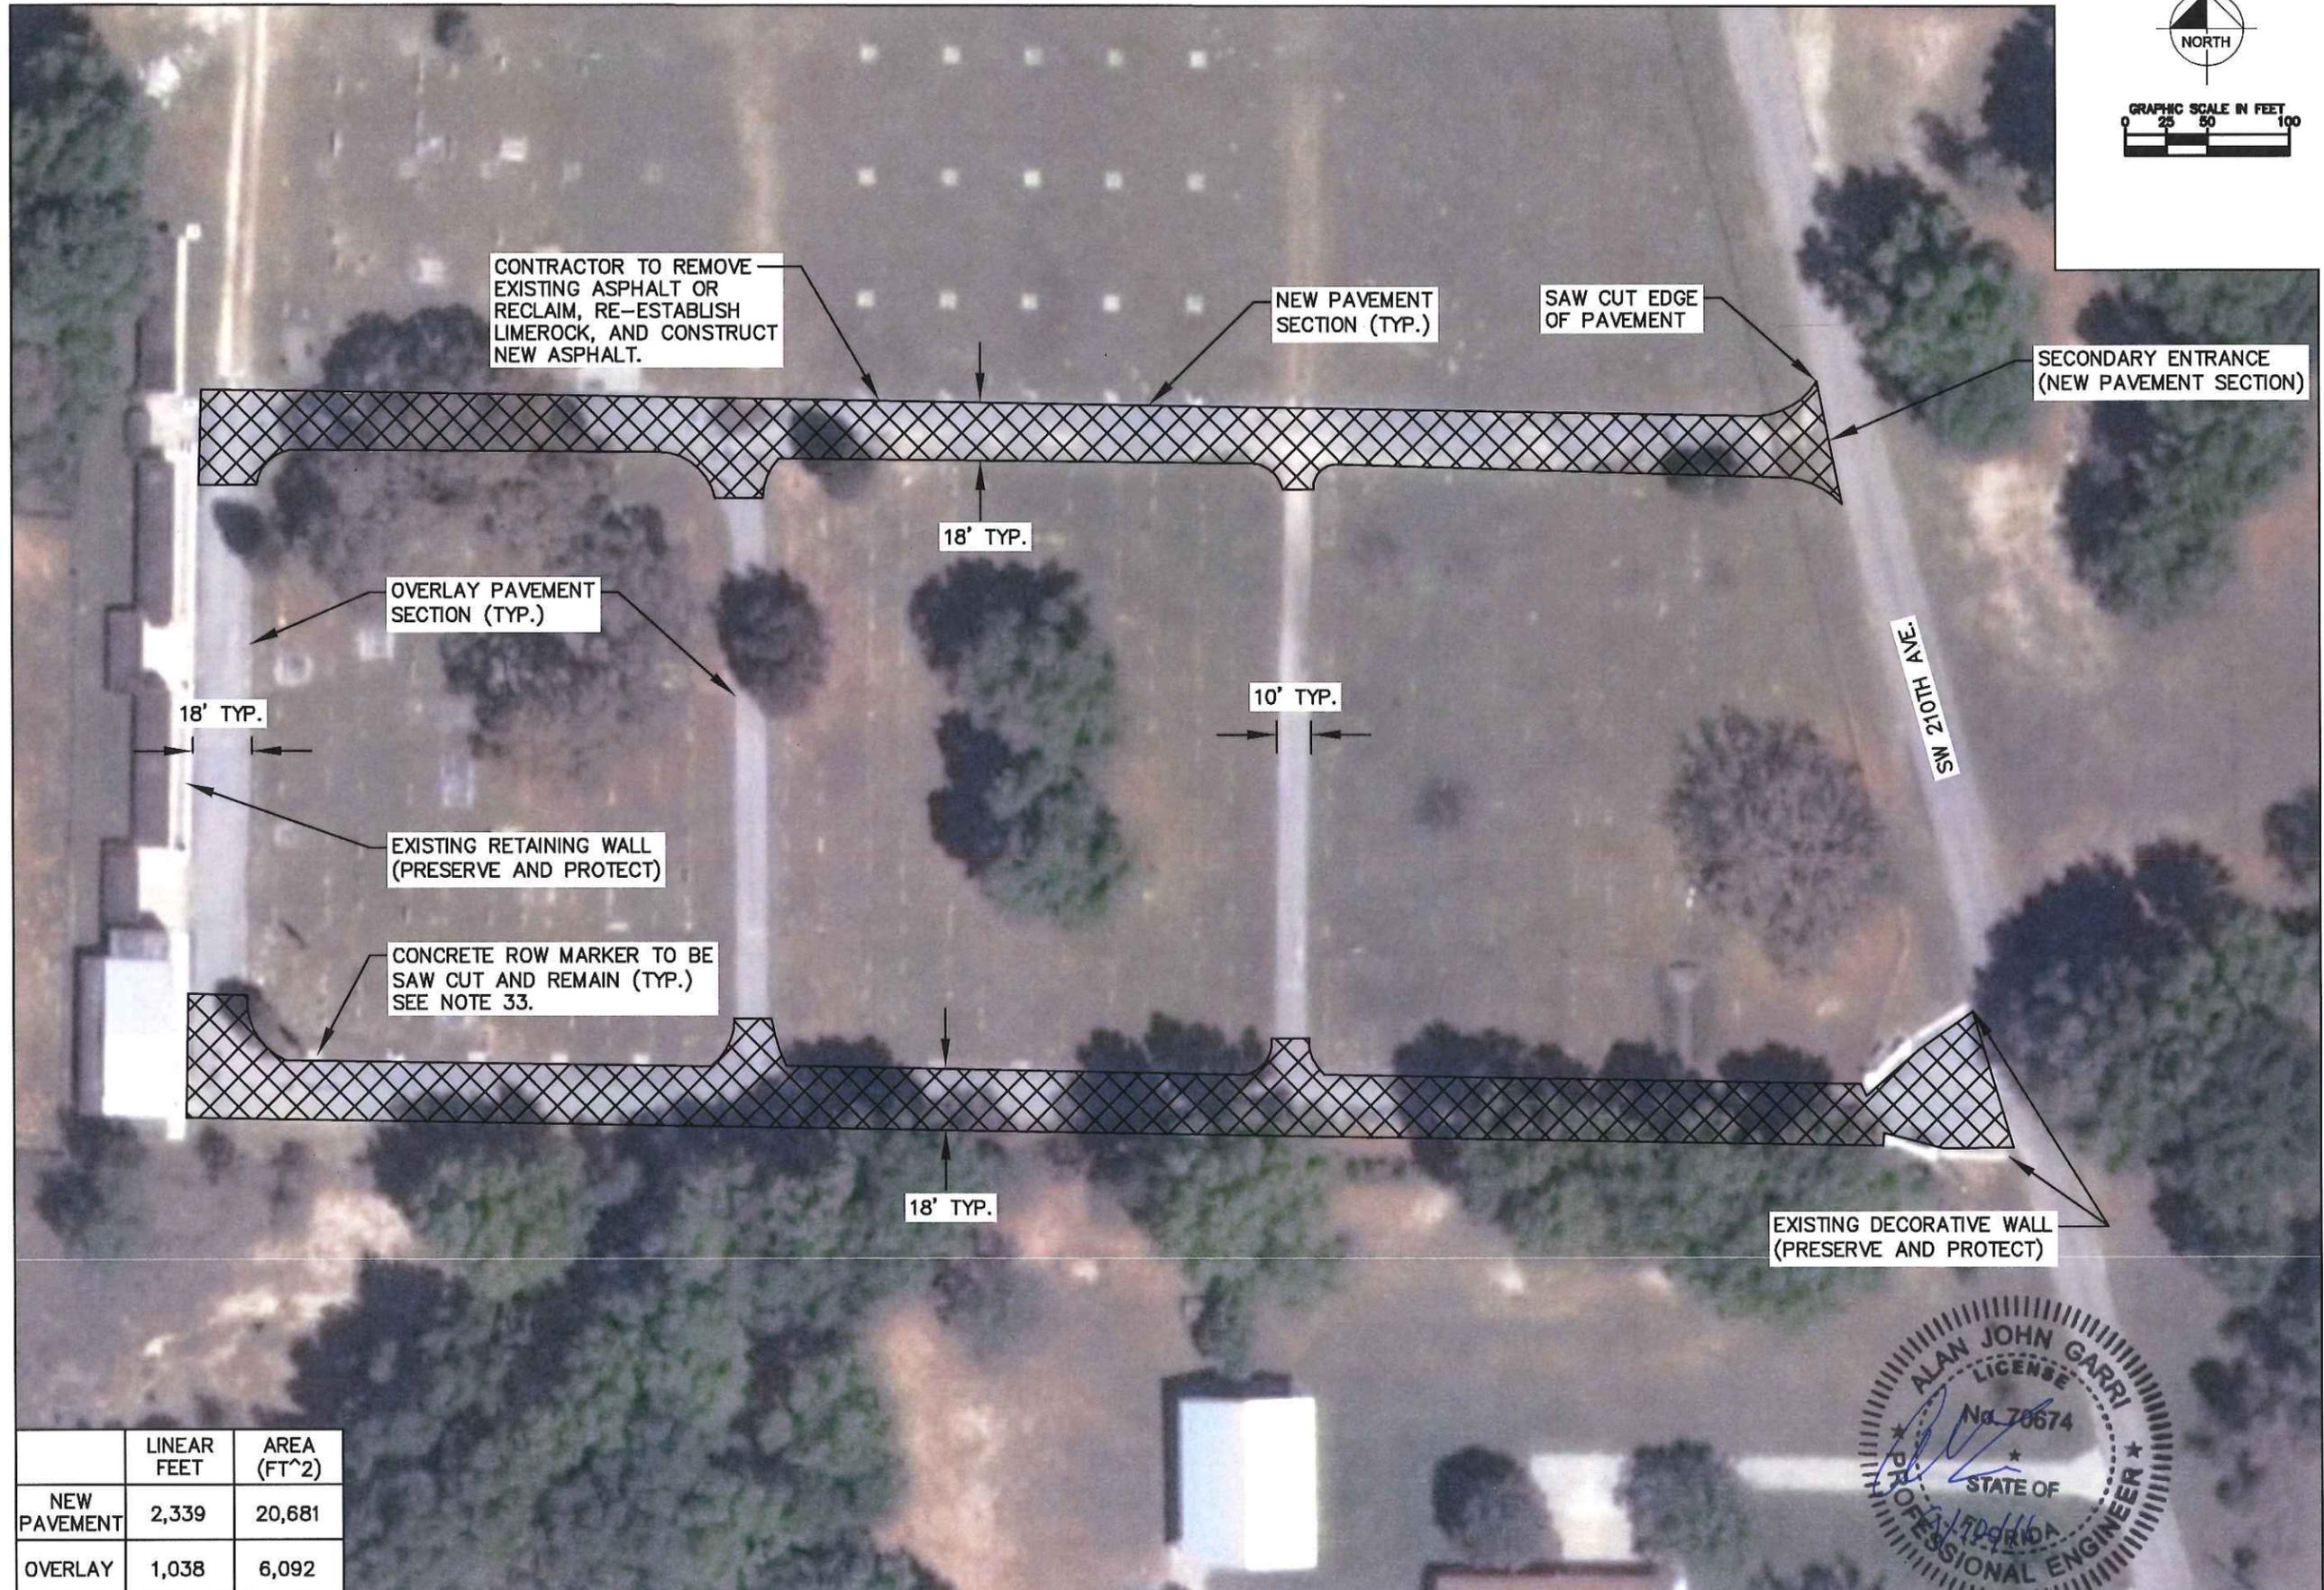
CEMETERY ROADWAY
RESTORATION
PREPARED FOR
CITY OF DUNNELLON
FLORIDA

SHEET NUMBER
01

No.	REVISIONS	DATE	BY

This document, together with the concepts and designs presented herein, as an instrument of service, is intended only for the specific purpose and client for which it was prepared. Reuse of and improper reliance on this document without written authorization and adaptation by Kimley-Horn and Associates, Inc. shall be without liability to Kimley-Horn and Associates, Inc.

K:\000\04\01\020214 - Cemetery Rd Overlay\04\01\020214.dwg, 01/24/2016, 10:00:00 AM
 This document, together with the concepts and designs presented herein, is intended only for the specific purpose and client for which it was prepared. Review of and improper reliance on this document without written authorization and adaptation by Kimley-Horn and Associates, Inc. shall be without liability to Kimley-Horn and Associates, Inc.



	LINEAR FEET	AREA (FT ²)
NEW PAVEMENT	2,339	20,681
OVERLAY	1,038	6,092



No.	REVISIONS	DATE	BY

Kimley-Horn
 © 2016 KIMLEY-HORN AND ASSOCIATES, INC.
 1823 SE FORT KING STREET, SUITE 200, OCALA, FL 34471
 PHONE: 352-438-3000
 WWW.KIMLEY-HORN.COM CA 0000696

KHA PROJECT: 042382044
 DATE: AUGUST 2016
 SCALE: AS SHOWN
 DESIGNED BY: KHA
 DRAWN BY: DSC
 CHECKED BY: AJG
 DATE:

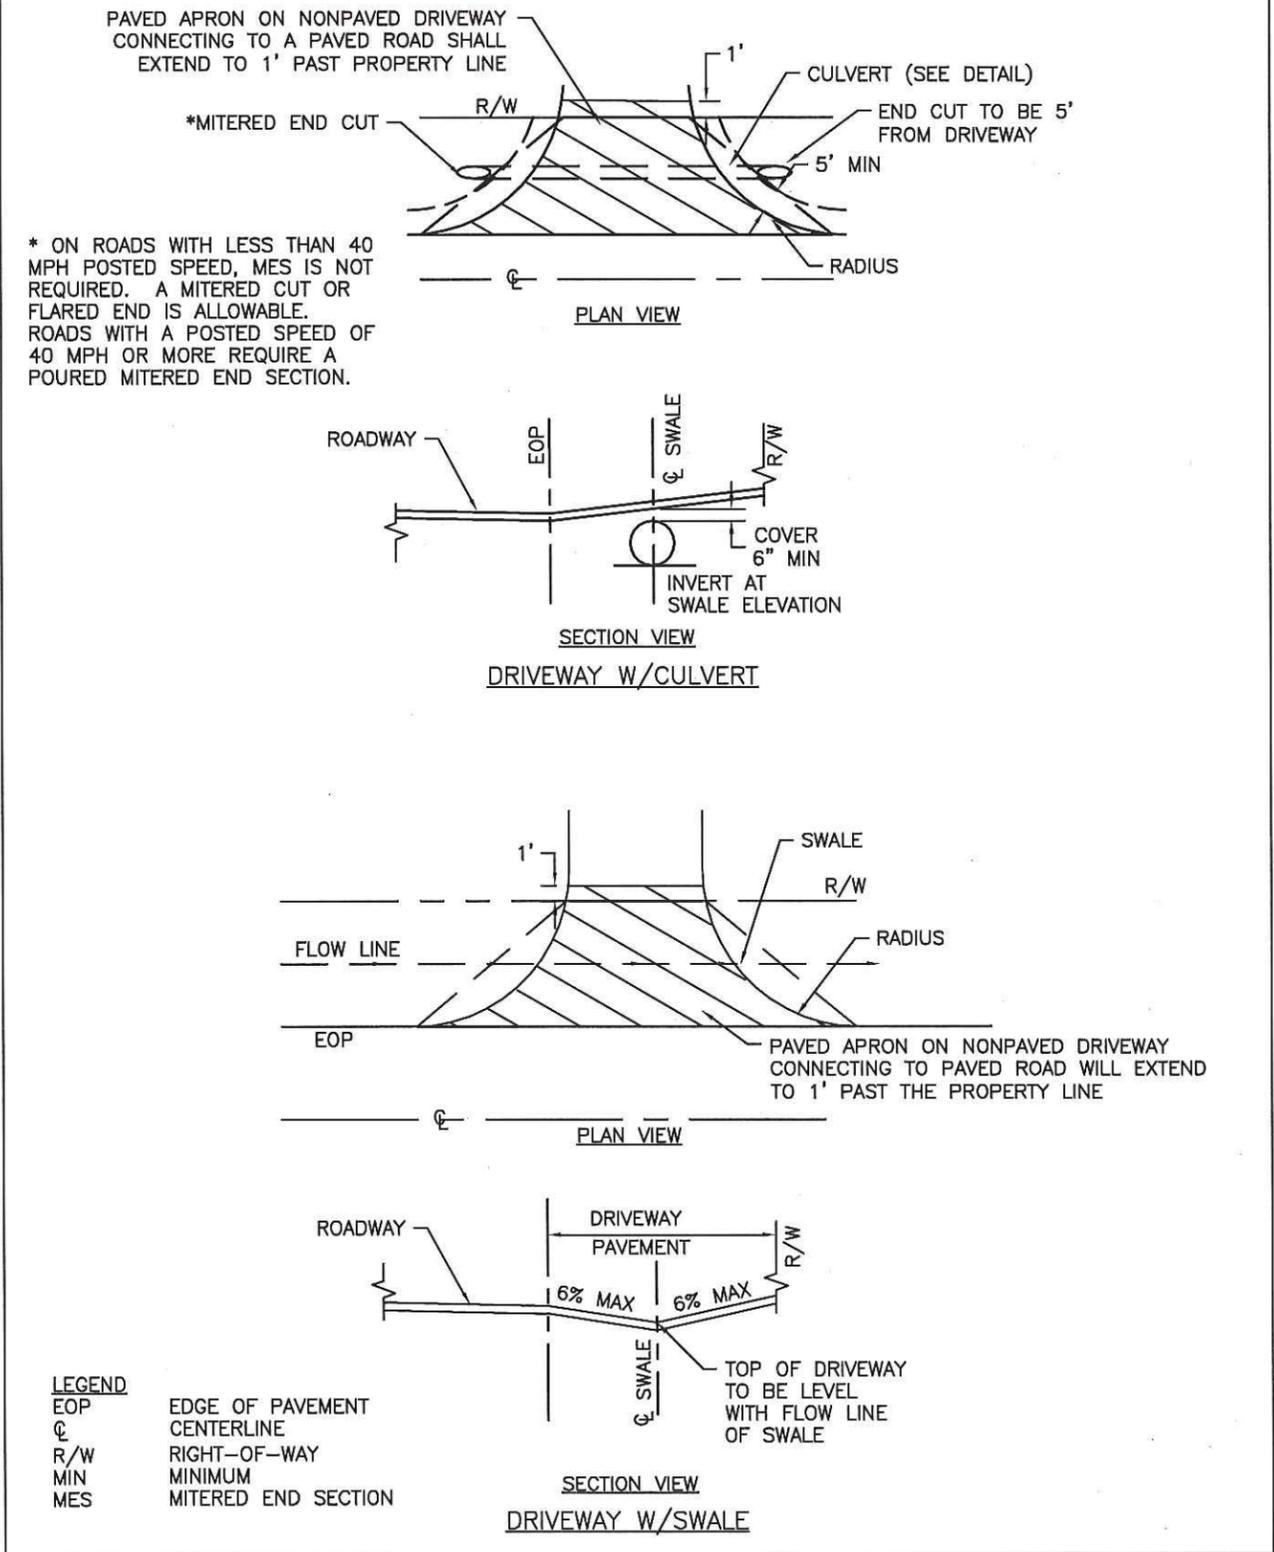
LICENSED PROFESSIONAL
 ALAN J. GARRI, P.E.
 FLORIDA LICENSE NUMBER: 70674

AERIAL

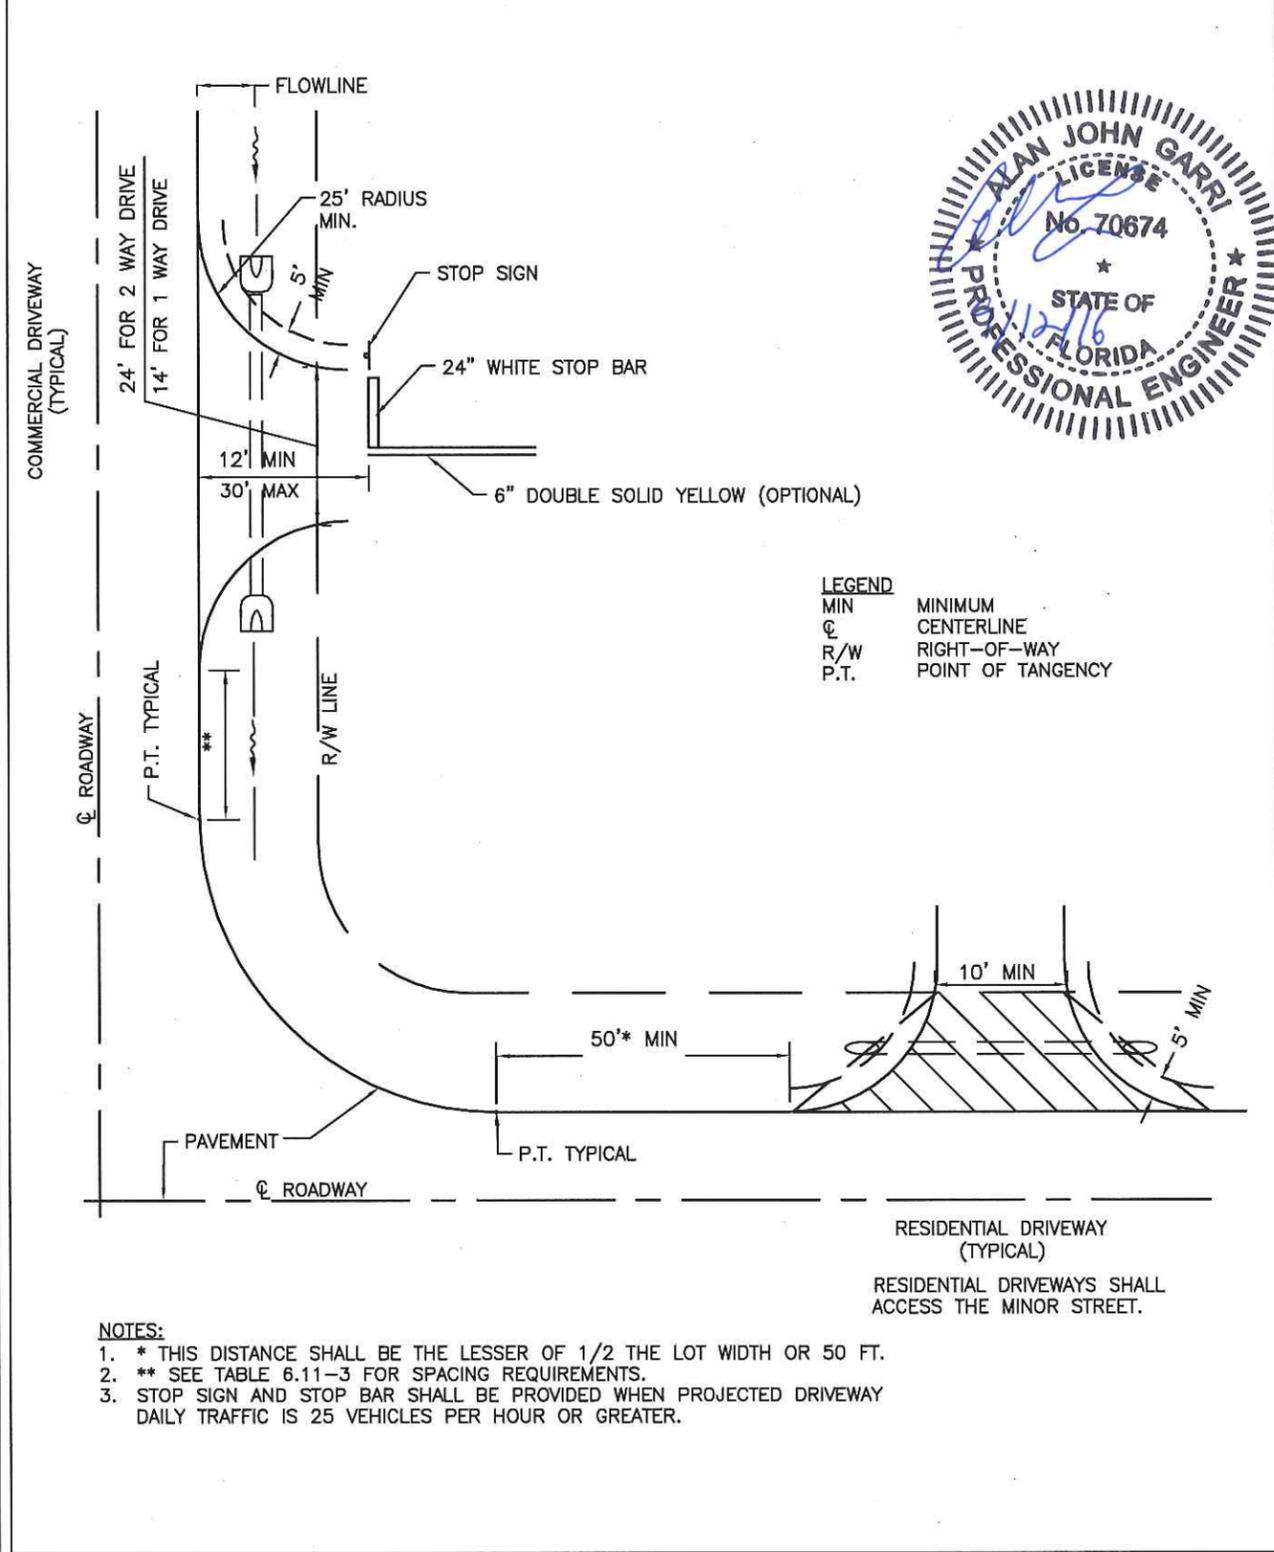
CEMETERY ROADWAY RESTORATION
 PREPARED FOR
 CITY OF DUNNELLON
 FLORIDA

SHEET NUMBER
03

This document, together with the concepts and designs presented herein, is intended only for the specific purpose and client for which it was prepared. Reuse of and improper reliance on this document without written authorization and adaptation by Kimley-Horn and Associates, Inc. shall be without liability to Kimley-Horn and Associates, Inc.



 OFFICE OF THE COUNTY ENGINEER	MCBCC EFFECTIVE	DRIVEWAY W/CULVERT & DRIVEWAY W/SWALE	7.3.1
	10/12/2013		TS
REVISION # NA			026



 OFFICE OF THE COUNTY ENGINEER	MCBCC EFFECTIVE	COMMERCIAL & RESIDENTIAL DRIVEWAYS AT INTERSECTIONS	7.3.1
	10/12/2013		TS
REVISION # NA			025



 © 2016 KIMLEY-HORN AND ASSOCIATES, INC. 1823 SE FORT KING STREET, SUITE 200, OCALA, FL 34471 PHONE: 352-438-3000 WWW.KIMLEY-HORN.COM CA 0000696	LICENSED PROFESSIONAL ALAN J. GARRI, P.E. FLORIDA LICENSE NUMBER 70674
	KHA PROJECT 042382044 DATE AUGUST 2016 SCALE AS SHOWN DESIGNED BY KHA DRAWN BY DSC CHECKED BY AUG DATE:
COUNTY DETAILS	
CEMETERY ROADWAY RESTORATION PREPARED FOR CITY OF DUNNELLON FLORIDA	SHEET NUMBER 04

Addendum #1

MODIFIED PROPOSAL BID FORM

Linear Footage information has been removed from bid form. All bids should be based on square footage number not linear. Linear footage is provided on construction plans for informational purposes only.

BID NO. BID2016-04
CEMETERY ROADWAY RESTORATION

To:
 CITY OF DUNNELLON
 20750 River Drive
 Dunnellon, FL 34431

The undersigned hereby declares that after carefully examining these bid documents the undersigned is fully aware of all conditions affecting such work/items, for which bids were advertised to be returned by 2:00 p.m., Friday, 12/2/2016, and hereby submits the following bid for completion of said work/item

MUST COMPLETE THIS BID FORM PER SPECS/PLANS

Approx Qty FT ² /	DESCRIPTION RECLAIM	UNIT PRICE	TOTAL
20,681 FT ²	<i>Removal of Existing asphalt or reclaim, re-establish limerock and construct new asphalt pavement per construction plans</i>	\$ 1.22	\$ 25,230.82
6092 FT ²	<i>Overlay Pavement per constructions plans</i>	\$ 1.07	\$ 6,518.44
	<i>Mobilization of Equipment</i>	\$ 3,000.00	\$ 3,000.00
	<i>Removal /Disposal Fees</i>	\$ 0.00	\$ 0.00
		\$	\$
	<i>SUBTOTAL</i>		\$
		\$	\$ 34,749.26
		\$	\$
		\$	\$
		\$	\$
	<i>(Contract Sum) TOTAL BID</i>	\$	\$ 34,749.26

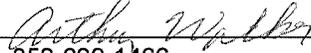
**OPTIONAL – ALTERNATE BID OR SUGGESTED CHANGES
 FOR COST SAVINGS IN PROJECT**

The City reserves the right to accept any or all bids, to waive informalities, and to reject all or any part of any bid as they may deem to be in the best interest of the City.

This Proposal Bid Form is a mandatory form to ease bid tabulation and analysis; however, additional supportive forms can accompany it. An officer or representative who has official authorization to sign bids **MUST** sign this Proposal Bid Form. Failure to sign in the space provided below will result in the bid being rejected.

Bids not received by advertised due date and time (see Bidding Instruction Terms and Conditions section) will be returned to the sender unopened.

Company Name Art Walker Construction, Inc.
F.E.I.N or S.S. # 59-3417034

Name of Owner/Partner/Officer (Print) Arthur Walker
Title/Position of Owner/Partner/Officer (Print) President
Signature of Owner/Partner/Officer 
Business Telephone 352-629-1466
Fax Telephone 352-351-4119
Email Address office@artwalkerconstruction.com

Business Address PO Box 267
City/State/Zip Lowell, FL 32663

Mailing Address PO Box 267
City/State/Zip Lowell, FL 32663

Address To Send PO PO Box 267
City/State/Zip Lowell, FL 32663
Remittance Address PO Box 267
City/State/Zip Lowell, FL 32663

LIST OF REFERENCES

BID NO: BID2016-04

CEMETERY ROADWAY RESTORATION

As per the General Specifications Section, below is a list of at least five (5) client/customer references including company name, contact person, and telephone number. (Note: only list those clients/customers in which a similar type of equipment/product or scope of work/service was provided)

1	Company Name:	Marion County Board of County Commissioners		
	Address:	412 S.E. 25th Ave.		
	C/S/Z	Ocala, FL 34471		
	Bus Phone:	352-671-8686	Contact Person:	Michael Butzer
2	Company Name:	City of Ocala		
	Address:	1805 NE 30th Ave.		
	C/S/Z	Ocala, FL 34470		
	Bus Phone:	352-351-6712	Contact Person:	Larry Miller
3	Company Name:	Putnam County Board of County Commissioners		
	Address:	223 Putnam County Blvd.		
	C/S/Z	East Palatka, FL 32131		
	Bus Phone:	386-329-0346	Contact Person:	Felipe Rivera
4	Company Name:	Keen Engineering		
	Address:	9263 CR 417		
	C/S/Z	Live Oak, FL 32060		
	Bus Phone:	386-362-4787	Contact Person:	Curtis Keen
5	Company Name:	City of Dunnellon		
	Address:			
	C/S/Z			
	Bus Phone:		Contact Person:	

RETURN THIS FORM WITH THE PROPOSAL BID FORM

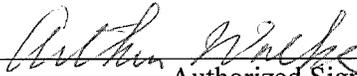
DRUG FREE WORKPLACE CERTIFICATE

I, the undersigned, in accordance with Florida Statute 287.087, hereby certify that:

(print or type name of firm) Art Walker Construction, Inc.

publishes a written statement notifying that the unlawful manufacture, distribution, dispensing, possession or use of a controlled substance is prohibited in the Workplace named above, and specifying actions that will be taken against violations of such prohibition.

- Informs employees about the dangers of drug abuse in the workplace, the firm's policy of maintaining a drug free working environment, and available drug counseling, rehabilitation, and employee assistance programs, and the penalties that may be imposed upon employees for drug use violations.
- Gives each employee engaged in providing commodities or contractual services that are under bid or proposal, a copy of the statement specified above.
- Notifies the employees that as a condition of working on the commodities or contractual services that are under bid or proposal, the employee will abide by the terms of the statement and will notify the employer of any conviction of, plea or guilty or nolo contendere to, any violation of Chapter 1893, or of any controlled substance law of the State of Florida or the United States, for a violation occurring in the workplace, no later than five (5) days after such conviction, and requires employees to sign copies of such written statement to acknowledge their receipt.
- Imposes a sanction on, or requires the satisfactory participation in, a drug abuse assistance or rehabilitation program, if such is available in the employee's community, by any employee who is so convicted.
- Makes a good faith effort to continue to maintain a drug free workplace through the implementation of the Drug Free Workplace program.
- "As a person authorized to sign this statement, I certify that the above named business, firm or corporation complies fully with the requirements set forth herein".


Authorized Signature
Arthur Walker, President

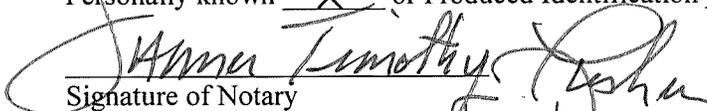
State of: Florida

12/2/16
Date Signed

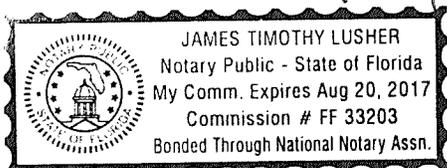
County of: Marion

Sworn to and subscribed before me this 2nd day of December, 2016

Personally known or Produced Identification PK
(Specify Type of Identification)


Signature of Notary

My Commission Expires: 8/20/17



DISCLOSURE OF SUBCONTRACTORS, SUBCONSULTANTS, AND SUPPLIERS

Name of Firm Submitting Bid

Art Walker Construction, Inc.
(Printed or Typed)

Name of Person Submitting Bid

Arthur Walker, President
(Printed or Typed)

Please list all Subcontractors, Sub-consultants, and Suppliers to be used in connection with performance of the Contract. (Use additional pages, if necessary):

Company Name: _____

Address: _____

Addendum #1

MODIFIED PROPOSAL BID FORM

Linear Footage information has been removed from bid form. All bids should be based on square footage number not linear. Linear footage is provided on construction plans for informational purposes only.

BID NO. BID2016-04
CEMETERY ROADWAY RESTORATION

To:
 CITY OF DUNNELLON
 20750 River Drive
 Dunnellon, FL 34431

The undersigned hereby declares that after carefully examining these bid documents the undersigned is fully aware of all conditions affecting such work/items, for which bids were advertised to be returned by 2:00 p.m., Friday, 12/2/2016, and hereby submits the following bid for completion of said work/item

MUST COMPLETE THIS BID FORM PER SPECS/PLANS

Approx Qty FT^2/	DESCRIPTION	UNIT PRICE	TOTAL
20,681 FT^2	<i>Removal of Existing asphalt or reclaim, re-establish limerock and construct new asphalt pavement per construction plans</i>	\$ 2.74	\$ 56,665.94
6092 FT^2	<i>Overlay Pavement per constructions plans</i>	\$ \$1.51	\$ \$9,198.92
	<i>Mobilization of Equipment</i>	\$ \$4,950.00	\$ \$4,950.00
	<i>Removal /Disposal Fees</i>	\$ \$7,650.00	\$ \$7,650.00
		\$	\$
	<i>SUBTOTAL</i>		\$ \$78,464.86
		\$	\$
		\$	\$
		\$	\$
		\$	\$
	<i>(Contract Sum) TOTAL BID</i>	\$	\$ \$78,464.86

**OPTIONAL – ALTERNATE BID OR SUGGESTED CHANGES
 FOR COST SAVINGS IN PROJECT**

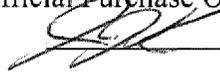
Approx Qty S.F.	DESCRIPTION	UNIT PRICE	TOTAL
*	Alternate Option: In lieu of reclamation item & Removal/Disposal item. Remove existing asphalt, scarify and regrade existing limerock, prime and sand limerock, install 1.5" asphalt.	\$	\$
		\$	\$
		\$	\$
	<i>SUBTOTAL</i>		\$
20,681 SF	* as described above	\$ \$1.75	\$ \$36,191.75
6,092 SF	Overlay pavement per construction plans	\$ \$1.51	\$ \$9,198.92
1 LS	Mobilization of Equipment	\$ \$4,950.00	\$ \$4,950.00
		\$	\$
	<i>(Contract Sum) TOTAL BID</i>		\$ \$50,340.67

**FOR THIS BID TO BE CONSIDERED VALID
IT IS MANDATORY THAT THE BID BE SIGNED
IN THE SPACE PROVIDED BELOW**

The Bidder hereby acknowledges receipt of the following Addenda, if any:

No. 1 Dated 11/23/16
 No. _____ Dated _____
 No. _____ Dated _____

Work Will Be Completed Within/By _____ or 30 calendar days or / /] From Date Vendor Receives Official Purchase Order.

 (initial here)

As requested in the Bidding Instructions, Terms and Conditions section, attached are two duplicate copies and one electronic file of the original Proposal Bid Form and ALL attachments. yes no (check one)

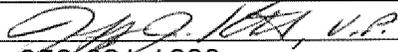
Attached, as required in the General Specifications section, is the List of References. yes no (check one)

The City reserves the right to accept any or all bids, to waive informalities, and to reject all or any part of any bid as they may deem to be in the best interest of the City.

This Proposal Bid Form is a mandatory form to ease bid tabulation and analysis; however, additional supportive forms can accompany it. An officer or representative who has official authorization to sign bids **MUST** sign this Proposal Bid Form. Failure to sign in the space provided below will result in the bid being rejected.

Bids not received by advertised due date and time (see Bidding Instruction Terms and Conditions section) will be returned to the sender unopened.

Company Name Pave-Rite, Inc.
F.E.I.N or S.S. # 59-2992809

Name of Owner/Partner/Officer (Print) Jeffrey J. Korstick
Title/Position of Owner/Partner/Officer (Print) Vice President
Signature of Owner/Partner/Officer  V.P.
Business Telephone 352-621-1600
Fax Telephone 352-621-1645
Email Address mike@paveriteflorida.com

Business Address 3411 W Crigger Ct.,
City/State/Zip Lecanto, FL 34461

Mailing Address 3411 W Crigger Ct.,
City/State/Zip Lecanto, FL 34461

Address To Send PO 3411 W Crigger Ct.,
City/State/Zip Lecanto, FL 34461
Remittance Address 3411 W Crigger Ct.,
City/State/Zip Lecanto, FL 34461

DISCLOSURE OF SUBCONTRACTORS, SUBCONSULTANTS, AND SUPPLIERS

Name of Firm Submitting Bid

Pave-Rite, Inc.

(Printed or Typed)

Name of Person Submitting Bid

Jeffrey J. Korstick

(Printed or Typed)

Please list all Subcontractors, Sub-consultants, and Suppliers to be used in connection with performance of the Contract. (Use additional pages, if necessary):

Company Name: Central Materials

Address: 2961 S Lecanto Hwy, Lecanto, FL 34461

Company Name: _____

Address: _____

LIST OF REFERENCES
BID NO: BID2016-04
CEMETERY ROADWAY RESTORATION

As per the General Specifications Section, below is a list of at least five (5) client/customer references including company name, contact person, and telephone number. (Note: only list those clients/customers in which a similar type of equipment/product or scope of work/service was provided)

1	Company Name:	<i>Florida Department of Transportation</i>		
	Address:	<i>605 Suwannee Street</i>		
	C/S/Z	<i>Tallahassee, FL. 32399</i>		
	Bus Phone:	<i>813-520-9794</i>	Contact Person:	<i>Ms. Cleo Baldo</i>

2	Company Name:	<i>Citrus County Board of County Commissioners</i>		
	Address:	<i>3600 W. Sovereign Path</i>		
	C/S/Z	<i>Lecanto, FL. 34461</i>		
	Bus Phone:	<i>352-400-0625</i>	Contact Person:	<i>Donald Maidlow</i>

3	Company Name:	<i>Marion County MSTU</i>		
	Address:	<i>2631 SE Third St.</i>		
	C/S/Z	<i>Ocala, FL. 34471</i>		
	Bus Phone:	<i>352-438-2650</i>	Contact Person:	<i>Peter Hodges</i>

4	Company Name:	<i>City of Crystal River</i>		
	Address:	<i>123 NW Hwy 19</i>		
	C/S/Z	<i>Crystal River, FL. 34428</i>		
	Bus Phone:	<i>352-464-3791</i>	Contact Person:	<i>Lou Kneip</i>

5	Company Name:	<i>Morgan Corp.</i>		
	Address:	<i>1800 East Main Street</i>		
	C/S/Z	<i>Duncan, SC. 29334</i>		
	Bus Phone:	<i>864-304-4194</i>	Contact Person:	<i>Bob Mina</i>

RETURN THIS FORM WITH THE PROPOSAL BID FORM

DRUG FREE WORKPLACE CERTIFICATE

I, the undersigned, in accordance with Florida Statute 287.087, hereby certify that:

(print or type name of firm) Pave-Rite, Inc.

publishes a written statement notifying that the unlawful manufacture, distribution, dispensing, possession or use of a controlled substance is prohibited in the Workplace named above, and specifying actions that will be taken against violations of such prohibition.

- Informs employees about the dangers of drug abuse in the workplace, the firm's policy of maintaining a drug free working environment, and available drug counseling, rehabilitation, and employee assistance programs, and the penalties that may be imposed upon employees for drug use violations.
- Gives each employee engaged in providing commodities or contractual services that are under bid or proposal, a copy of the statement specified above.
- Notifies the employees that as a condition of working on the commodities or contractual services that are under bid or proposal, the employee will abide by the terms of the statement and will notify the employer of any conviction of, please or guilty or nolo contendere to, any violation of Chapter 1893, or of any controlled substance law of the State of Florida or the United States, for a violation occurring in the workplace, no later than five (5) days after such conviction, and requires employees to sign copies of such written statement to acknowledge their receipt.
- Imposes a sanction on, or requires the satisfactory participation in, a drug abuse assistance or rehabilitation program, if such is available in the employee's community, by any employee who is so convicted.
- Makes a good faith effort to continue to maintain a drug free workplace through the implementation of the Drug Free Workplace program.
- "As a person authorized to sign this statement, I certify that the above named business, firm or corporation complies fully with the requirements set forth herein".


Authorized Signature

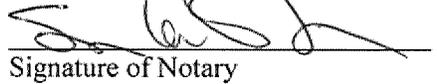
State of: Florida

12/02/16
Date Signed

County of: Citrus

Sworn to and subscribed before me this 2nd day of December, 2016

Personally known or Produced Identification _____
(Specify Type of Identification)


Signature of Notary

My Commission Expires: 02/08/19



Addendum #1

MODIFIED PROPOSAL BID FORM

Linear Footage information has been removed from bid form. All bids should be based on square footage number not linear. Linear footage is provided on construction plans for informational purposes only.

BID NO. BID2016-04 CEMETERY ROADWAY RESTORATION

To:
CITY OF DUNNELLON
20750 River Drive
Dunnellon, FL 34431

The undersigned hereby declares that after carefully examining these bid documents the undersigned is fully aware of all conditions affecting such work/items, for which bids were advertised to be returned by 2:00 p.m., Friday, 12/2/2016, and hereby submits the following bid for completion of said work/item

MUST COMPLETE THIS BID FORM PER SPECS/PLANS

Approx Qty FT^2/	DESCRIPTION	UNIT PRICE	TOTAL
20,681 FT^2	<i>Removal of Existing asphalt or reclaim, re-establish limerock and construct new asphalt pavement per construction plans</i>	\$ 3.25	\$ 67,213.25
6092 FT^2	<i>Overlay Pavement per constructions plans</i>	\$ 1.10	\$ 6,701.20
	<i>Mobilization of Equipment</i>	\$ 14,000.00	\$ 14,000.00
	<i>Removal /Disposal Fees</i>	\$ 9,700.00	\$ 9,700.00
		\$	\$
	<i>SUBTOTAL</i>		\$ 97,614.45
		\$	\$
		\$	\$
		\$	\$
		\$	\$
	<i>(Contract Sum) TOTAL BID</i>	\$	\$ 97,614.45

OPTIONAL – ALTERNATE BID OR SUGGESTED CHANGES FOR COST SAVINGS IN PROJECT

Approx Qty S.F.	DESCRIPTION	UNIT PRICE	TOTAL
20681	RECLAIM EXISTING	\$	\$
	(mix existing, Regrade)	\$	\$
	CONSTRUCTIVE ASPHALT	\$ 1.75	\$ 36,191.75
60012	OVERLAY	26.10	2,701.20
	MOBILIZATION	14,000.00	14,000.00
	REMOVE/ASPHALT	2,500.00	2,500.00
	SUBTOTAL		\$ 59,392.95
		\$	\$
		\$	\$
		\$	\$
		\$	\$
	ACT - (Contract Sum) TOTAL BID		\$ 59,392.95

**FOR THIS BID TO BE CONSIDERED VALID
IT IS MANDATORY THAT THE BID BE SIGNED
IN THE SPACE PROVIDED BELOW**

The Bidder hereby acknowledges receipt of the following Addenda, if any:

No. 1 Dated Not dated
 No. _____ Dated _____
 No. _____ Dated _____

Work Will Be Completed Within/By _____ or 75 calendar days
 or / / From Date Vendor Receives Official Purchase Order.

 (initial here)

As requested in the Bidding Instructions, Terms and Conditions section, attached are two duplicate copies and one electronic file of the original Proposal Bid Form and ALL attachments. yes no (check one)

Attached, as required in the General Specifications section, is the List of References. yes no (check one)

The City reserves the right to accept any or all bids, to waive informalities, and to reject all or any part of any bid as they may deem to be in the best interest of the City.

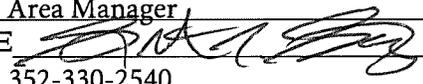
This Proposal Bid Form is a mandatory form to ease bid tabulation and analysis; however, additional supportive forms can accompany it. An officer or representative who has official authorization to sign bids **MUST** sign this Proposal Bid Form. Failure to sign in the space provided below will result in the bid being rejected.

The City reserves the right to accept any or all bids, to waive informalities, and to reject all or any part of any bid as they may deem to be in the best interest of the City.

This Proposal Bid Form is a mandatory form to ease bid tabulation and analysis; however, additional supportive forms can accompany it. An officer or representative who has official authorization to sign bids **MUST** sign this Proposal Bid Form. Failure to sign in the space provided below will result in the bid being rejected.

Bids not received by advertised due date and time (see Bidding Instruction Terms and Conditions section) will be returned to the sender unopened.

Company Name CW Roberts Contracting, Inc
F.E.I.N or S.S. # 59-1683951

Name of Owner/Partner/Officer (Print) Stuart T Savoy
Title/Position of Owner/Partner/Officer (Print) Area Manager
Signature of Owner/Partner/Officer 
Business Telephone 352-330-2540
Fax Telephone 352-330-2609
Email Address ssavoy@cwrcontracting.com

Business Address 4208 CR 124-A
City/State/Zip Wildwood, Florida 34785

Mailing Address 4208 CR 124-A
City/State/Zip Wildwood, Florida 34785

Address To Send PO 4208 CR 124-A
City/State/Zip Wildwood, Florida 34785

Remittance Address 4208 CR 124-A
City/State/Zip Wildwood, Florida 34785

Addendum #1**MODIFIED PROPOSAL BID FORM**

Linear Footage information has been removed from bid form. All bids should be based on square footage number not linear. Linear footage is provided on construction plans for informational purposes only.

BID NO. BID2016-04
CEMETERY ROADWAY RESTORATION

To:
 CITY OF DUNNELLON
 20750 River Drive
 Dunnellon, FL 34431

The undersigned hereby declares that after carefully examining these bid documents the undersigned is fully aware of all conditions affecting such work/items, for which bids were advertised to be returned by 2:00 p.m., Friday, 12/2/2016, and hereby submits the following bid for completion of said work/item

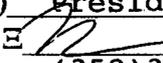
MUST COMPLETE THIS BID FORM PER SPECS/PLANS

Approx Qty FT^2/	DESCRIPTION	UNIT PRICE	TOTAL
20,681 FT^2	<i>Removal of Existing asphalt or-reclaim; re-establish limerock and construct new asphalt pavement per construction plans</i>	\$ 3 . 04	\$62 , 870 . 24
6092 FT^2	<i>Overlay Pavement per constructions plans</i>	\$1 . 52	\$ 9,259 . 84
	<i>Mobilization of Equipment</i>	\$1 , 300 . 00	\$ 1 , 300 . 00
	<i>Removal /Disposal Fees</i>	\$ 832 . 20	\$ 832 . 20
		\$	\$
	SUBTOTAL		\$74 , 262 . 28
		\$	\$
		\$	\$
		\$	\$
		\$	\$
	(Contract Sum) TOTAL BID	\$	\$ 74 , 262 . 28

**OPTIONAL – ALTERNATE BID OR SUGGESTED CHANGES
 FOR COST SAVINGS IN PROJECT**

Bids not received by advertised due date and time (see Bidding Instruction Terms and Conditions section) will be returned to the sender unopened.

Company Name Tidwell Bros. Construction
F.E.I.N or S.S. # 50-0005539

Name of Owner/Partner/Officer (Print) Tony Tidwell
Title/Position of Owner/Partner/Officer (Print) President
Signature of Owner/Partner/Officer 
Business Telephone (352)302-7194
Fax Telephone (352)794-6024
Email Address tidwellbros@rocketmail.com

Business Address 4282 N Suncoast Blvd
City/State/Zip Crystal River, Fl 34428

Mailing Address 4075 S Tedna Terr
City/State/Zip Homosassa, Fl 34446

Address To Send PO 4075 S tedna Terr
City/State/Zip Homosassa, Fl 34446
Remittance Address 4075 S Tedna Terr
City/State/Zip Homosassa, Fl 34446



Addendum #1

MODIFIED PROPOSAL BID FORM

Linear Footage information has been removed from bid form. All bids should be based on square footage number not linear. Linear footage is provided on construction plans for informational purposes only.

BID NO. BID2016-04
CEMETERY ROADWAY RESTORATION

To:
CITY OF DUNNELLON
20750 River Drive
Dunnellon, FL 34431

The undersigned hereby declares that after carefully examining these bid documents the undersigned is fully aware of all conditions affecting such work/items, for which bids were advertised to be returned by 2:00 p.m., Friday, 12/2/2016, and hereby submits the following bid for completion of said work/item

MUST COMPLETE THIS BID FORM PER SPECS/PLANS

Approx Qty FT ² /	DESCRIPTION	UNIT PRICE	TOTAL
20,681 FT ²	<i>Removal of Existing asphalt or reclaim, re-establish limerock and construct new asphalt pavement per construction plans</i>	\$58,000.00	\$ 58,000.00
6092 FT ²	<i>Overlay Pavement per constructions plans</i>	\$ 15,000.00	\$ 15,000.00
	<i>Mobilization of Equipment</i>	\$ 4,500.00	\$ 4,500.00
	<i>Removal /Disposal Fees</i>	\$ 5,500.00	\$ 5,500.00
		\$	\$
	<i>SUBTOTAL</i>	\$83,000.00	\$ \$83,000.00
		\$	\$
		\$	\$
		\$	\$
		\$	\$
		\$	\$
	<i>(Contract Sum) TOTAL BID</i>	\$ 83,000.00	\$ 83,000.00

**OPTIONAL – ALTERNATE BID OR SUGGESTED CHANGES
FOR COST SAVINGS IN PROJECT**

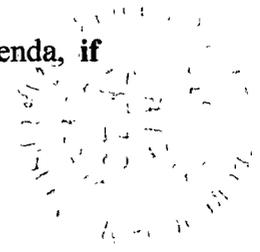
HARTMAN CIVIL CONSTRUCTION CO., INC.

Approx Qty S.F.	DESCRIPTION	UNIT PRICE	TOTAL
		\$	\$
		\$	\$
		\$	\$
	SUBTOTAL	\$83,000.00	\$ 83,000.00
		\$	\$
		\$	\$
		\$	\$
		\$	\$
	(Contract Sum) TOTAL BID	\$83,000.00	\$ 83,000.00

**FOR THIS BID TO BE CONSIDERED VALID
IT IS MANDATORY THAT THE BID BE SIGNED
IN THE SPACE PROVIDED BELOW**

The Bidder hereby acknowledges receipt of the following Addenda, if any:

No. 1 Dated 11/29/16
 No. _____ Dated _____
 No. _____ Dated _____



Work Will Be Completed Within/By _____ or 60 calendar days
 or ___/___/___] From Date Vendor Receives Official Purchase Order.
 _____ (initial here)

As requested in the Bidding Instructions, Terms and Conditions section, attached are two duplicate copies and one electronic file of the original Proposal Bid Form and ALL attachments. yes no (check one)

Attached, as required in the General Specifications section, is the List of References. yes no (check one)

The City reserves the right to accept any or all bids, to waive informalities, and to reject all or any part of any bid as they may deem to be in the best interest of the City.

This Proposal Bid Form is a mandatory form to ease bid tabulation and analysis; however, additional supportive forms can accompany it. An officer or representative who has official authorization to sign bids **MUST** sign this Proposal Bid Form. Failure to sign in the space provided below will result in the bid being rejected.

HARTMAN CIVIL CONSTRUCTION CO., INC.

Bids not received by advertised due date and time (see Bidding Instruction Terms and Conditions section) will be returned to the sender unopened.

Company Name Hartman Civil Construction Co., Inc.
F.E.I.N or S.S. # 46-5262082

Name of Owner/Partner/Officer (Print) Michael A. Hartman
Title/Position of Owner/Partner/Officer (Print) President

Signature of Owner/Partner/Officer 

Business Telephone 352-489-3559

Fax Telephone 844-270-4832

Email Address office@hartmancivil.com

Business Address 7379 N Whippoorwill Terrace

City/State/Zip Hernando, FL 34442

Mailing Address 7379 N Whippoorwill Terrace

City/State/Zip Hernando, FL 34442

Address To Send PO same as above

City/State/Zip _____

Remittance Address same as above

City/State/Zip _____



HARTMAN CIVIL CONSTRUCTION CO., INC.

Addendum #1

MODIFIED PROPOSAL BID FORM

Linear Footage information has been removed from bid form. All bids should be based on square footage number not linear. Linear footage is provided on construction plans for informational purposes only.

BID NO. BID2016-04 CEMETERY ROADWAY RESTORATION

To:
CITY OF DUNNELLON
20750 River Drive
Dunnellon, FL 34431

The undersigned hereby declares that after carefully examining these bid documents the undersigned is fully aware of all conditions affecting such work/items, for which bids were advertised to be returned by 2:00 p.m., Friday, 12/2/2016, and hereby submits the following bid for completion of said work/item

MUST COMPLETE THIS BID FORM PER SPECS/PLANS

Approx Qty FT^2/	DESCRIPTION	UNIT PRICE	TOTAL
20,681 FT^2	<i>Removal of Existing asphalt or-reclaim, re-establtsh limerock and construct new asphalt pavement per construction plans</i>	\$ 4.20	\$ 86860.20
6092 FT^2	<i>Overlay Pavement per constructions plans</i>	\$ 1.98	\$ 12062.16
	<i>Mobilization of Equipment</i>	\$ 1977.64	\$ 1977.64
	<i>Removal /Disposal Fees</i>	\$ 5100.00	\$ 5100.00
		\$	\$
	<i>SUBTOTAL</i>		\$ 106,000.00
		\$	\$
		\$	\$
		\$	\$
		\$	\$
	<i>(Contract Sum) TOTAL BID</i>	\$	\$ 106,000.00

OPTIONAL – ALTERNATE BID OR SUGGESTED CHANGES FOR COST SAVINGS IN PROJECT

Bids not received by advertised due date and time (see Bidding Instruction Terms and Conditions section) will be returned to the sender unopened.

Company Name **D.A.B. Constructors, Inc.**
F.E.I.N or S.S. # **65-0026542**

Name of Owner/Partner/Officer (Print) ~~William~~ ^{FOSTER} **Bachschnidt**
Title/Position of Owner/Partner/Officer (Print) **Vice President**
Signature of Owner/Partner/Officer 
Business Telephone **352-447-5488**
Fax Telephone **352-447-4133**
Email Address **Billb@dabcon.com**

Business Address **62 W. Highway 40**
City/State/Zip **Inglis, Fl. 34449**

Mailing Address **P.O. Box 1589**
City/State/Zip **Inglis, Fl. 34449**

Address To Send PO **P.O. Box 1589**
City/State/Zip **Inglis, Fl. 34449**
Remittance Address **P.O. Box 1589**
City/State/Zip **Inglis, Fl. 34449**